

Garage Level

NOTE: All Plans Must be Formatted to be Printed on 11 x 17 Paper

Example Garage Level Plan

All Parking Spaces Must be Numbered Sequentially on Plan to Verify Total Garage Space Count. NOTE: Space Numbering is for PMP Review Purposes Only. Physical Space Numbering is NOT Required Unless Garage is Proposing to Use a Pay-By-Space PARC System.

All Garage Plans Must Include Traffic Directional Arrows. NOTE: Physical Stenciling of Directional Arrows is NOT Required but is Optional.

B1 Parking	
Short Term Spaces	44
Long Term Spaces	15
Total B1 Spaces	59
B2 Parking	83
B3 Parking	85
B4 Parking	4
Total Spaces	231

Each Page Includes a Summary Chart of Parking Space Counts by Type and by Level

Each Page Includes A Legend Box. (Drawings May Also Include A "Notes" Box Explaining Special Conditions or Project Features).

Garage Entry Ramp

Handicap Space


Retail Parking using PARCS System

Retail Parking using Pay and Display System


Bike Storage-22 Spaces

Retail Pay and Display Station

Pay-on - Foot Station



NOTE: Include Sheet Numbers for Each Attachment "SHEET 1 OF XX"

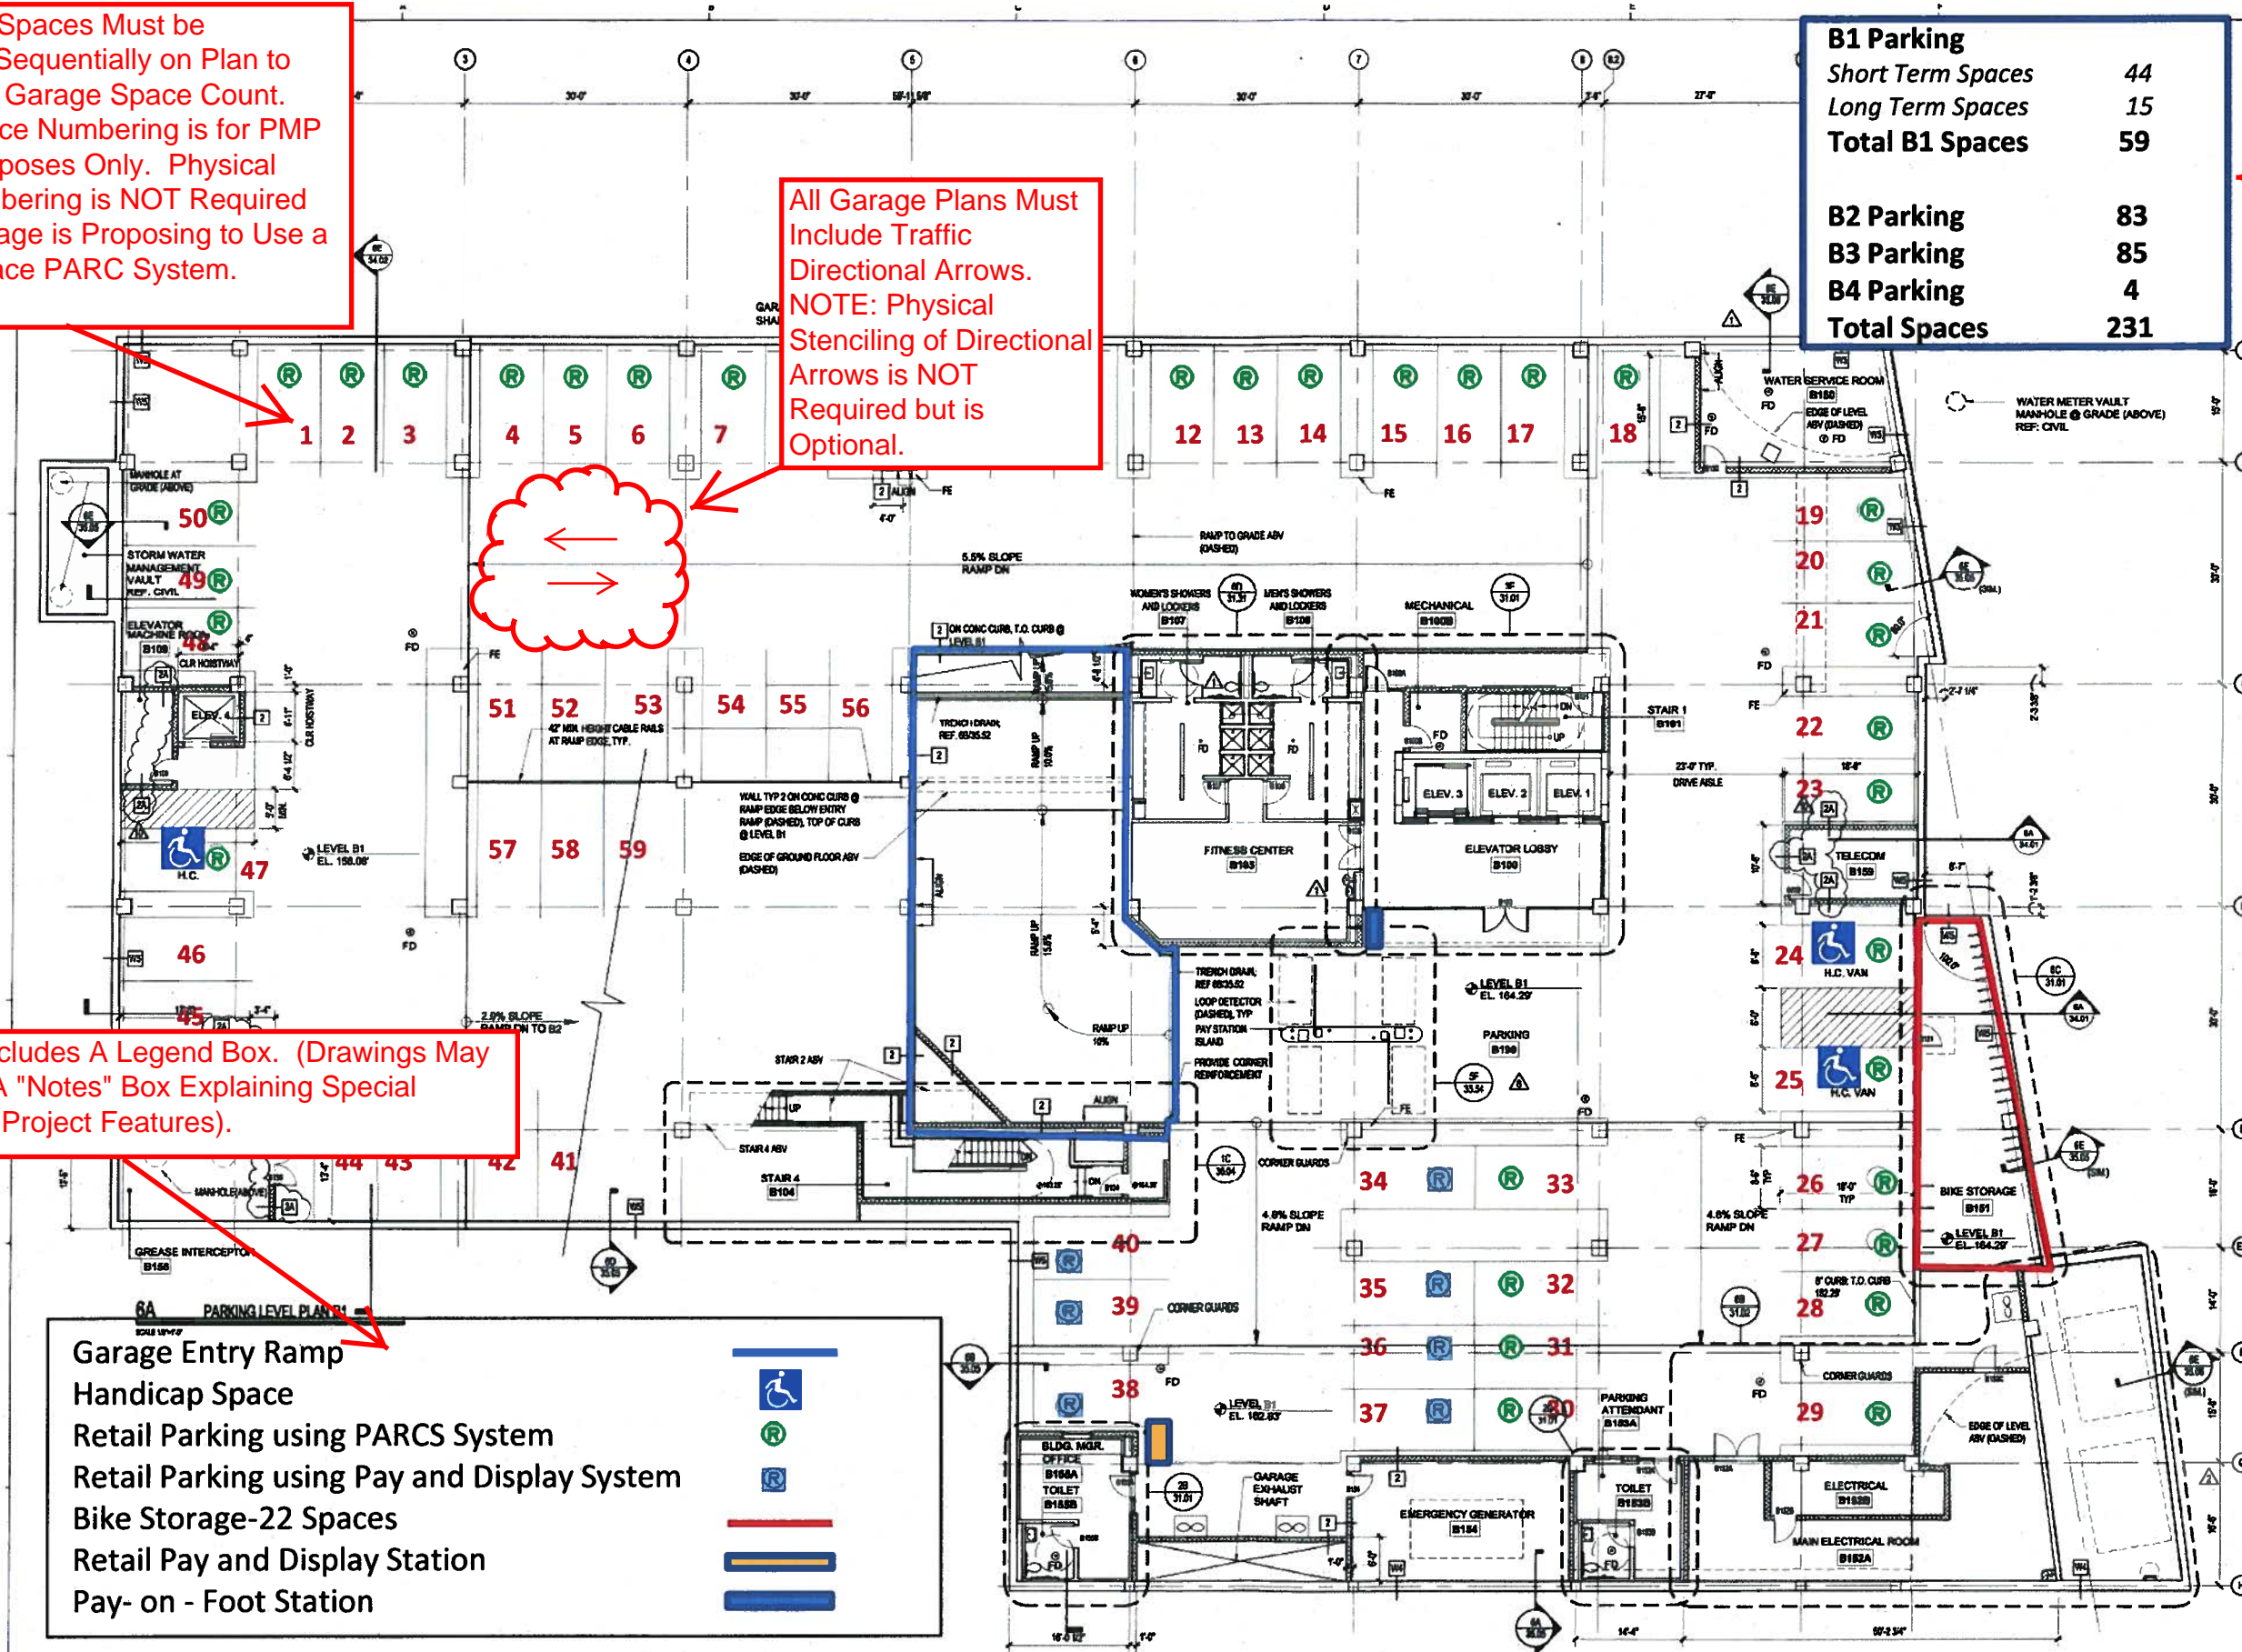

Garage Level

NOTE: All Plans Must be Formatted to be Printed on 11 x 17 Paper

All Parking Spaces Are Numbered Sequentially to Verify Total Garage Space Count

B1 Parking	59
B2 Parking	83
B3 Parking	85
B4 Parking	4
Total Spaces	231

Each Page Includes a Summary Chart of Parking Space Count by Type and by Level

